



SECTION A-A

SCALE 1:100

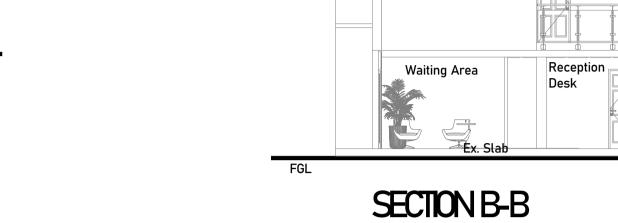

SCALE 1:100

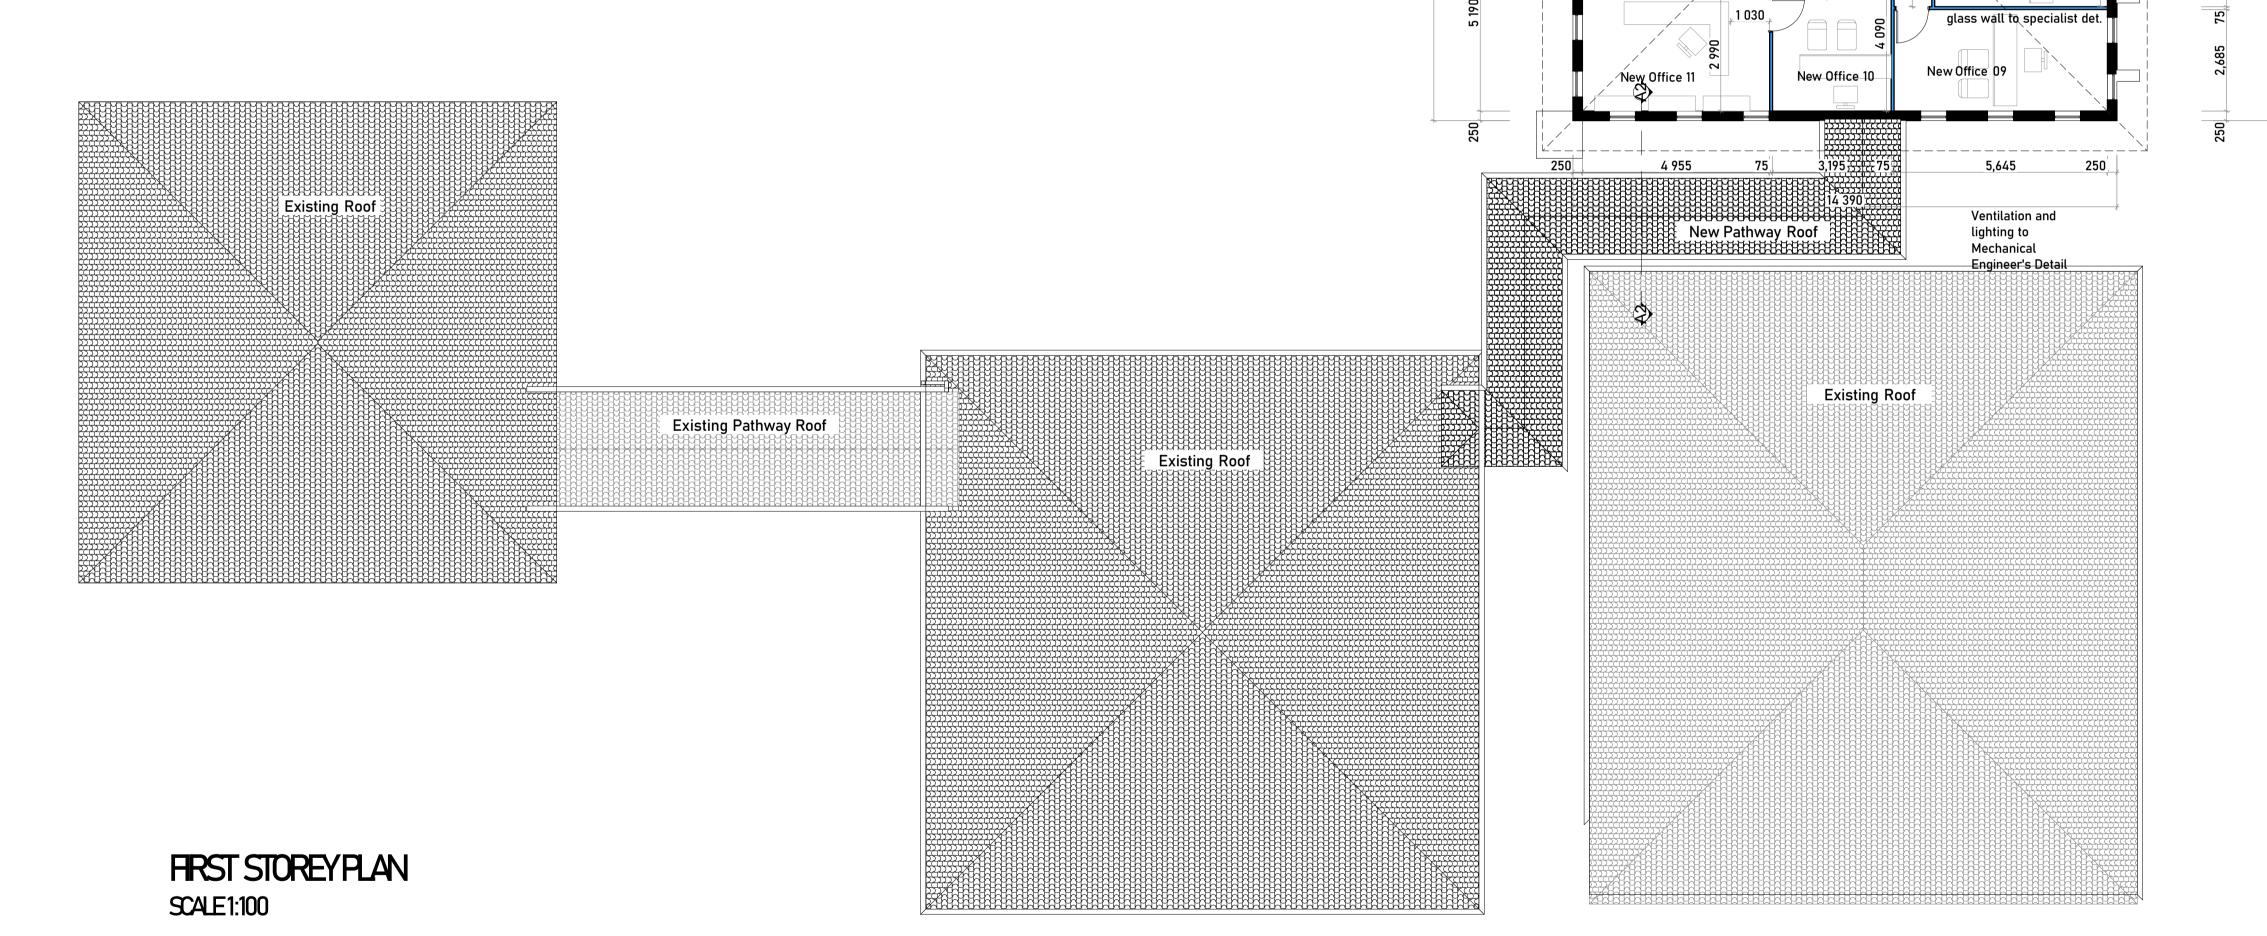

Ex. Passage

Ex. Office 08

FOUNDATIONS & FLOORS:

- F1. 700x250mm concrete strip foundaons
- F2. Reinforce strip concrete strip founda ons
- F3. 600x600x600mm deep block foundaons F4. 75mm thick concrete surface bed -
- min 20 Mpa lay on GUNPLUS Green waterproof
- F5. 100mm thick concrete surface bed min. 20 Mpa. F6. Reinforce concrete slab to engineer specificaons
- F7. 75x19mm MERANTI skir with 3x coats gloss internal varnish.

- and colour to be approved by Architect.

 3x layers pa
 to be con
- 4x layers with 15mm thick W3. 220mm thick brick wall with brick force every 4x layers with face brick external under-coat
- and 3x coats paint -W4. Wall clad with sand stone.
- W5. Brick-on-edge sill W6. 125x20mm l

CEILINGS:

W1. 220mm thick brick wall with brick force every 4x layers with 15mm thick plaster smooth - type and colour to be approved by Architect.

C1. 9mm RHINO Gypsum ceiling board m
450mm c/c with 75mm Gypsum cornices - paint with 1x universal under coat and 3x layers paint - colour to be approved by Architect. Any other ceiling to be used

C2. 63x16mm SA PINE Knoo

brandering @ 450mm c/c with 75x19mm SA PINE cornices - gloss internal varnish

C3. Suspended ceiling with 600x1200mm panels.
C4. 50mm thick Isotherm insula
C5. THERMOBRITE UT insula
C6. 600x600mm trap door with same

R1. GANG-NAIL patent roof trusses on 114x38mm SA PINE wall plate I with 3.5mm Ø wire anchors to the centres of trusses. Roof truss construc

R2. Purpose made os1mosapproved by engineer. R3. Steel trusses to engineers speci

R4. COVERLAND concrete roof brandering @ 320mm c/c with GUNPLUS UBS yellow waterproo

colour of roof p

colour of roof p
R5. HARVEY TILE roof covering with matching ridge m
brandering @ 320mm c/c - type and colour of p
R6. 0.5mm thick IBR galv. roof sheet and matching galv. ridging on 75x50mm colour to be approved by Architect.
R11.SEAL-O-FLEX waterproop

SA PINE purloins @ 1.5m c/c max.
R7. 0.5mm thick RCP 10½ corrugated galv.
roof sheets with matching galv.
ridging on 75x50mm SA PINE purlins @ 1.5m c/c max.
R8. 125x100x0.5mm galv. gus

enamel paint & 225x15mm - paint colour to be approved by Architect.

R9. 75x75x0.5mm galv. down pipe - 1x universal under coat and 3x layers gloss enamel paint - colour to be approved by Architect. R10. 225x15mm

5 625

Ex. Passage Ex. Stairs

New Office 07

specialist det.

New glass wall partition to

New Office 06

€2

022.00
1. All dimensions & levels to be checked on site prior to commencement any work
2. Any discrepencies to be reported to Architect prior to manufacture or
commencement of work
3. This drawing to be read in conjuction with all relevant Architectural information
4. The Architect will not be responsible for work manufactured without measurements
being taken on site.
5. Windows + Doors to be manufactured and installed in strict accordance to
manufacturer's specification

SHEET 3 OF 4

CLIENT INFO.	
NAME:	INTERPRISE ILEMBE
ADDRESS:	
TEL / CELL NO .	:
E-MAIL ADDRES	SS:
SIGNATURE.:.	DATE

	ZUWON
	ZUWON CONSULTANTS
	SUITE 09
	92 CROMPTON STREET
	PINETOWN
	3600
	Tel: 031 701 4730
	Email: info@zuwon.co.za
	Author's Signature
	Author's SignatureDate
	Mr Thokozani Ndawonde (CSAT 57237951) SACAP PSAT 20718 S. Sibisi
	Page Name:
	FIRST FLOOR PLAN

INTERPRISE ILEMBE

SITE DESCRIPTION: SUB 570 OF LOT 56 NO. 931

PROJECT: DETAIL

BALLITO	
MUNICIPAL PLAN REFERENCE NUMBER:	
DRAWING DESCRIPTION: FLOOR PLAN	
JOB NUMBER DRAWING NUMBER 201	REV. NUMBER
DRAWN BY: L.T NGUBANE CHECKED BY: S. SIBISI	DATE: Aug 2022 SCALE: As-Shown
ISSUED FOR INFORMATION	

PROPOSED NEW ALTERATIONS FOR

1000EB FOR INFORMATION	
ISSUED FOR APPROVAL	
	\neg
ISSUED FOR SUBMISSION	X
ISSUED FOR TENDER	
ISSUED FOR CONSTRUCTION	